


HACKER

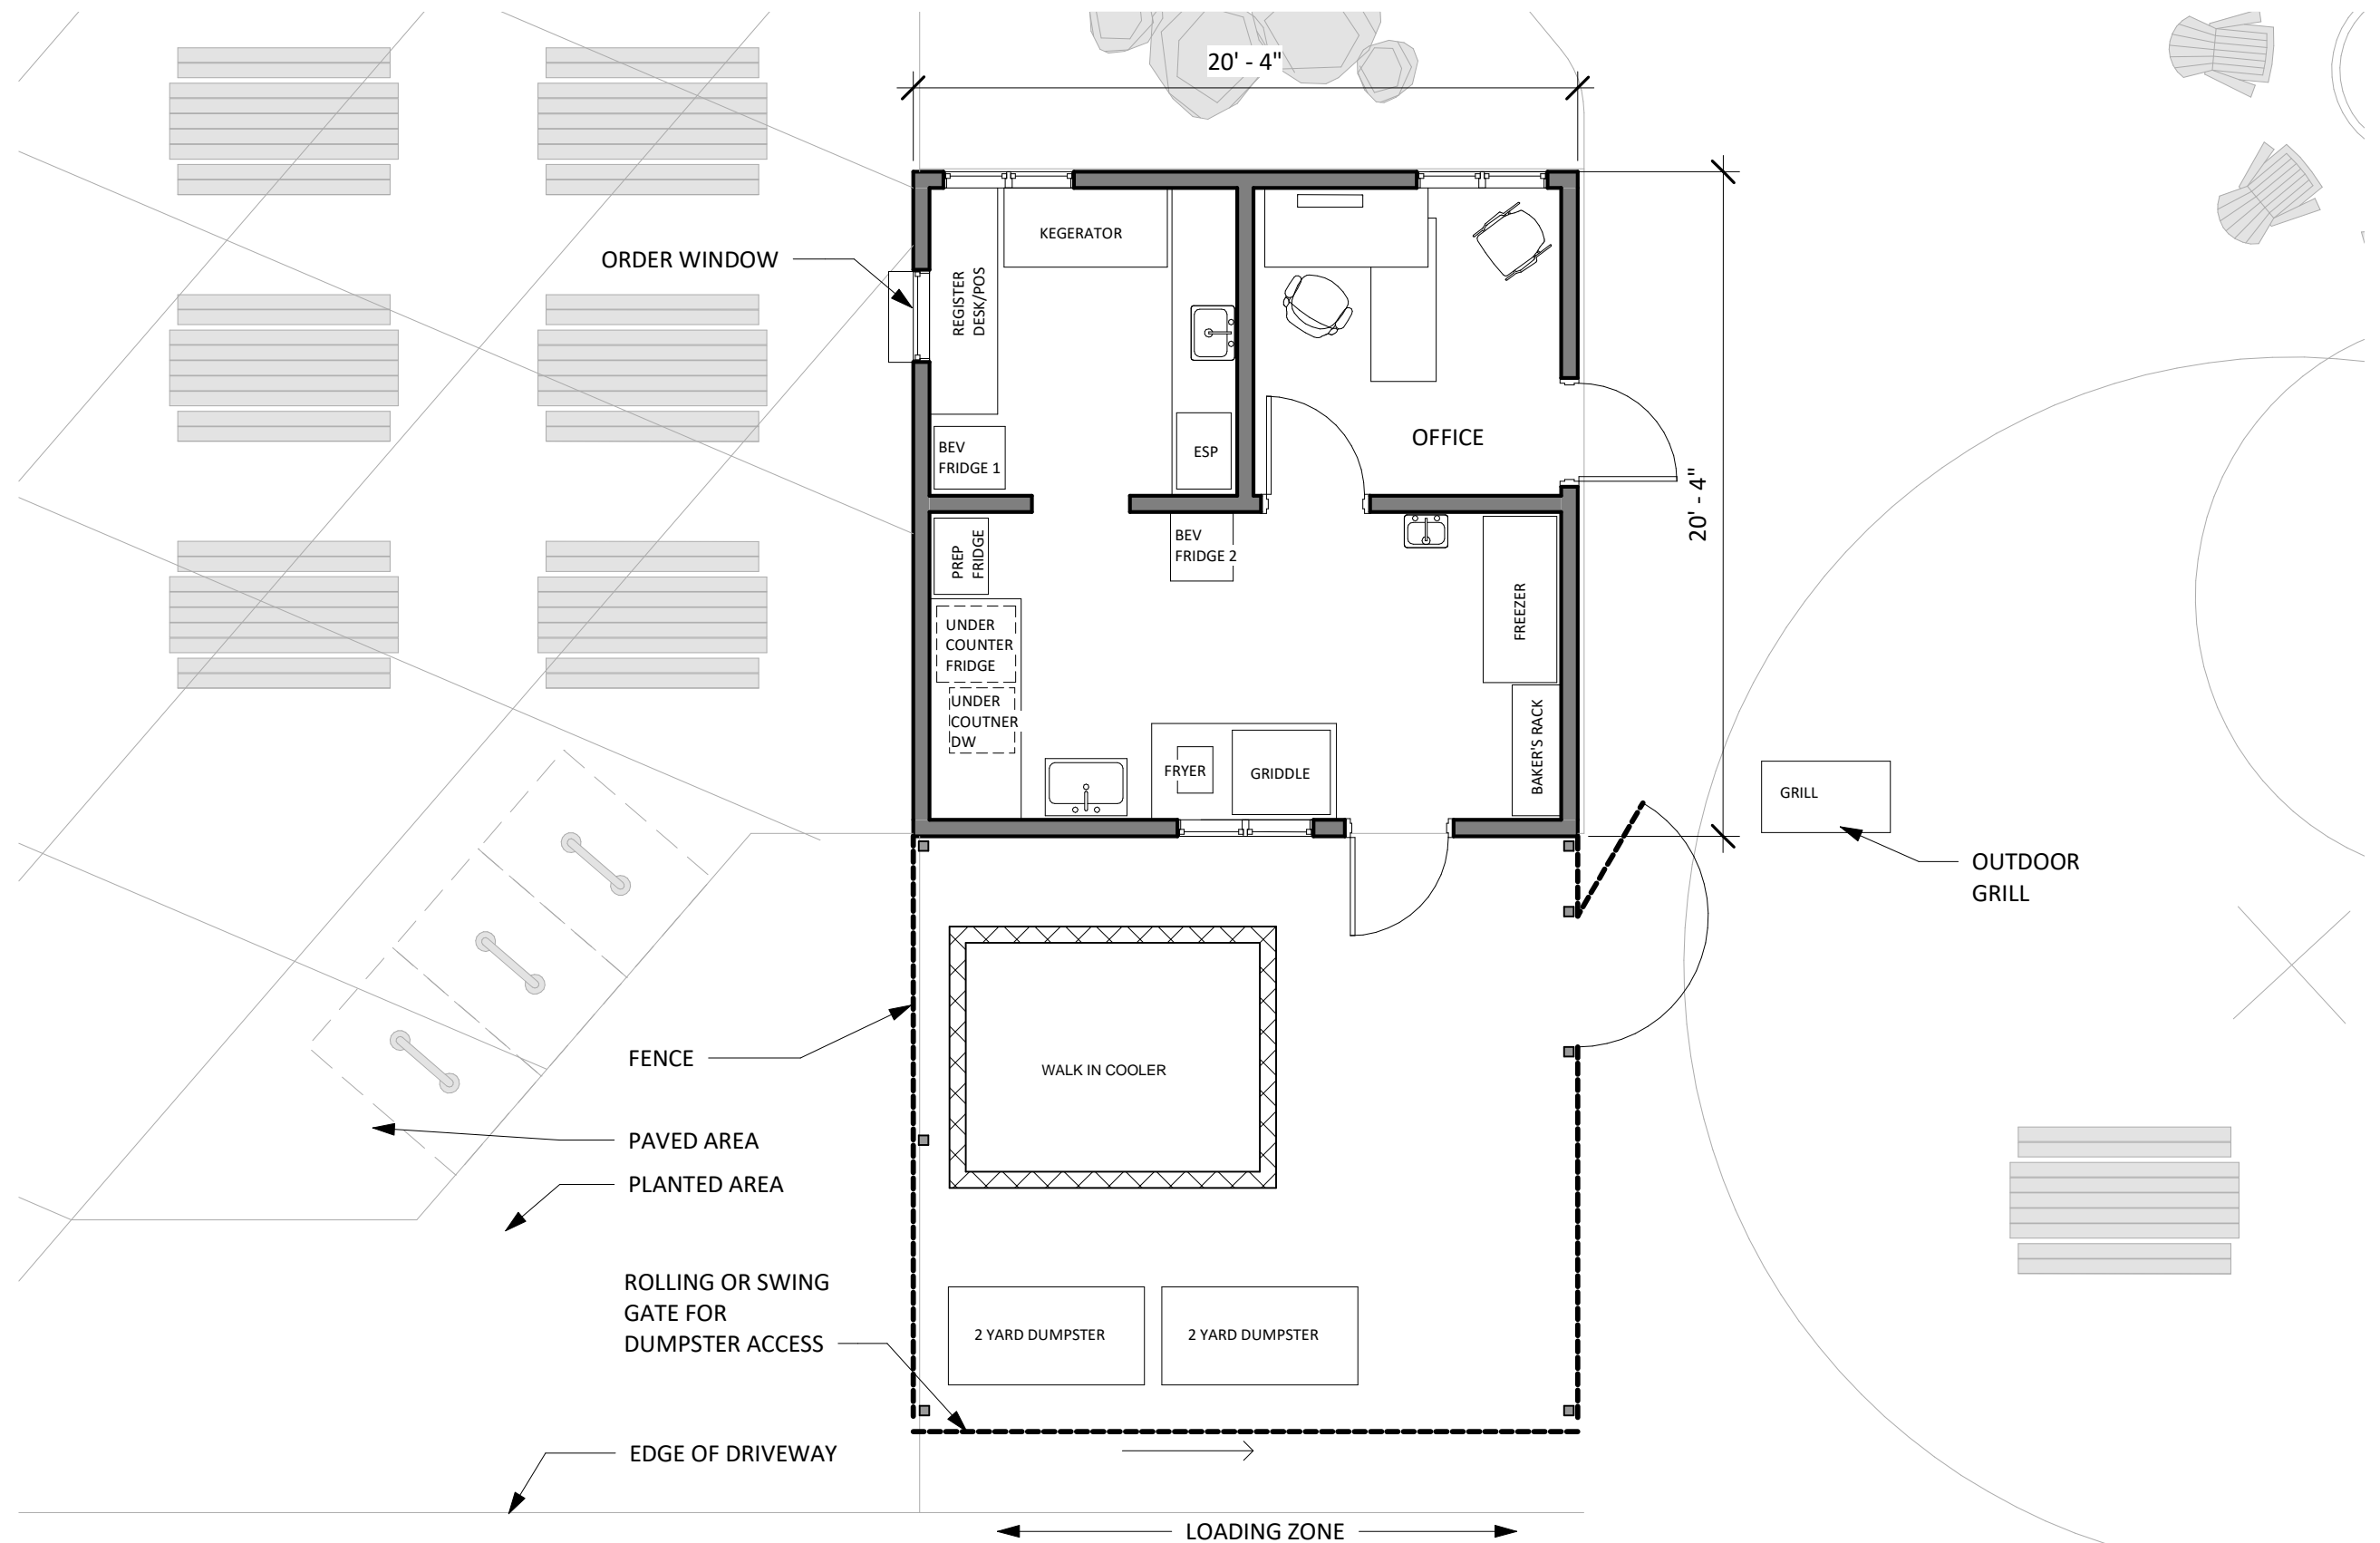

1 LOG SCALE SHACK CAFE FLOOR PLAN
 A5 3/16" = 1'-0"

