




1 BATH HOUSE (PHASE 2) FLOOR PLAN
A1 1/8" = 1'-0"

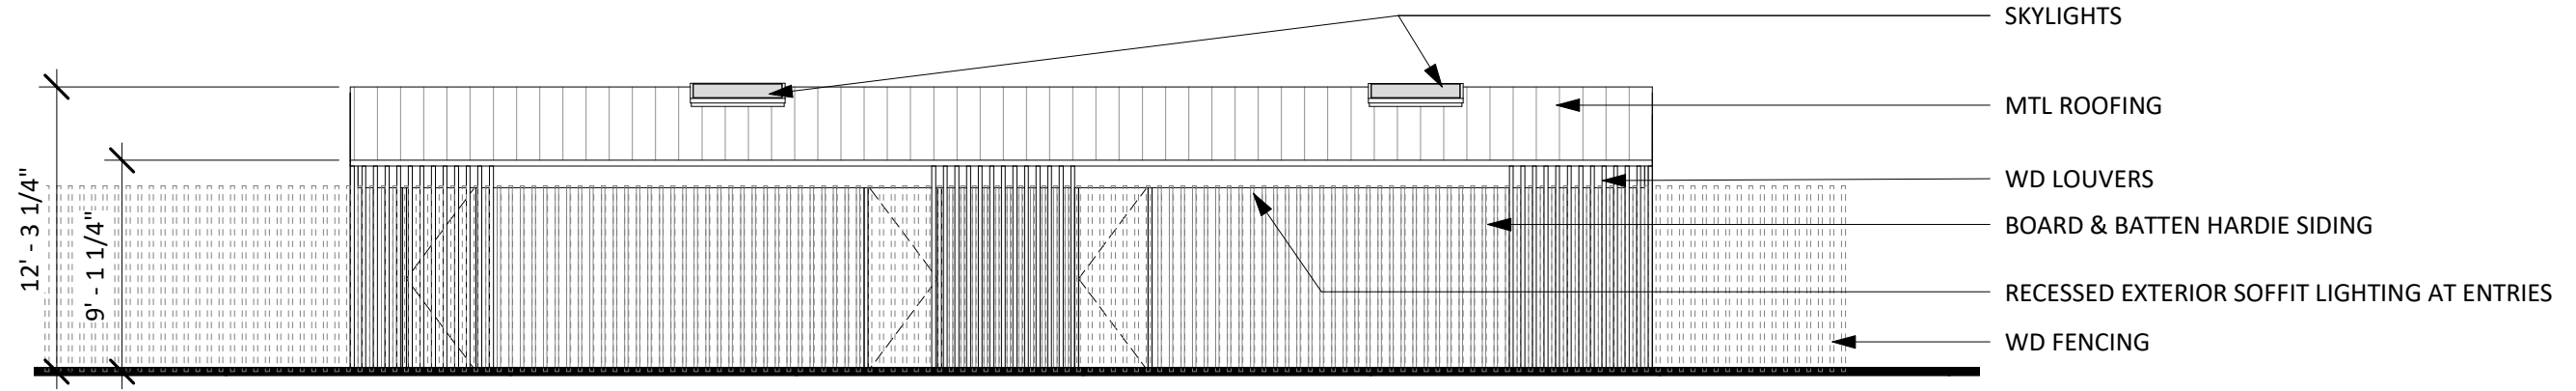


1 BATH HOUSE NORTH
A2 1/8" = 1'-0"

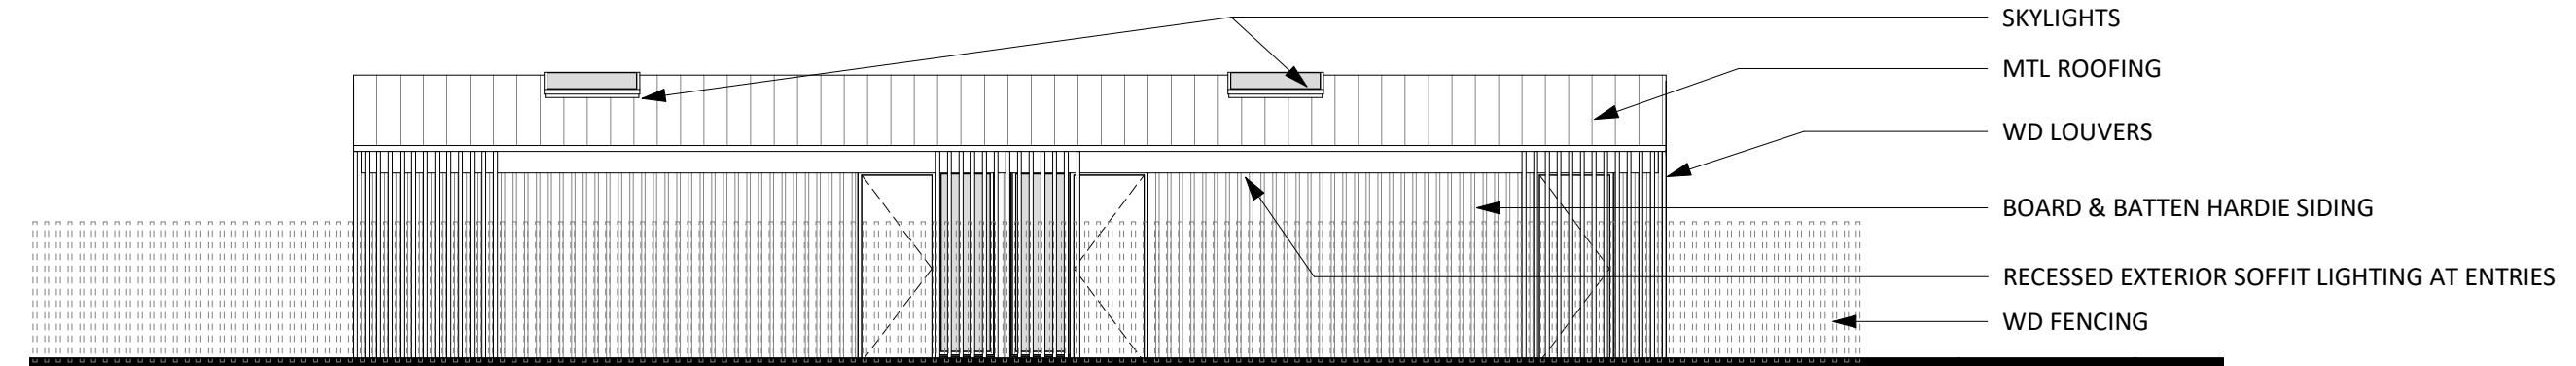


2 BATH HOUSE SOUTH
A2 1/8" = 1'-0"

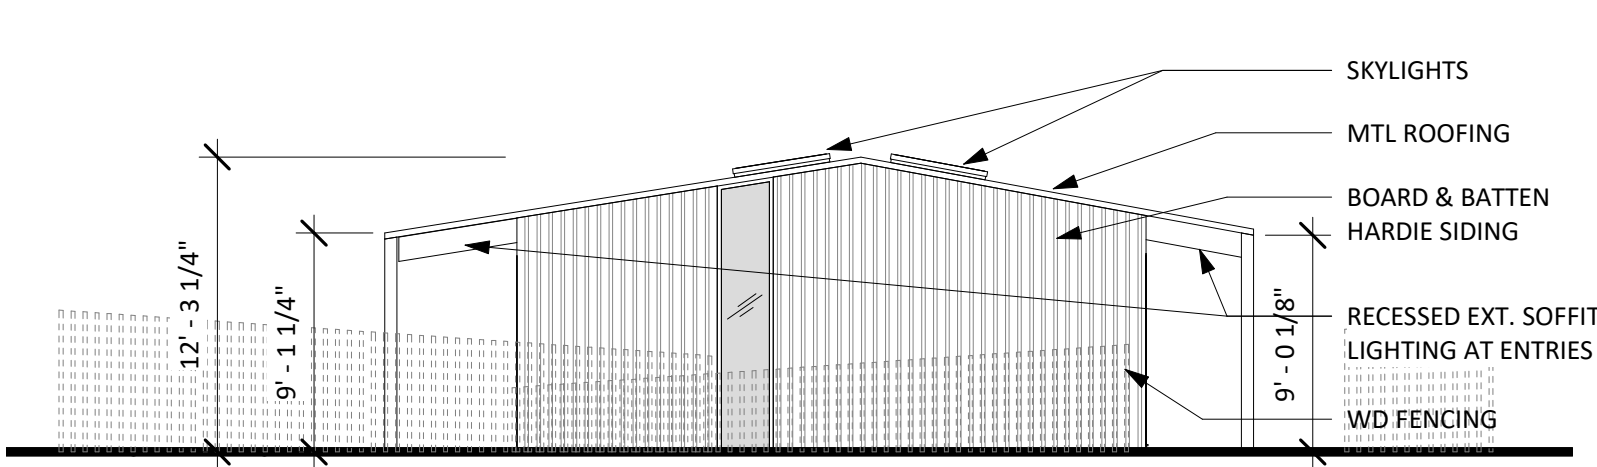


3 BATH HOUSE WEST
A2 1/8" = 1'-0"

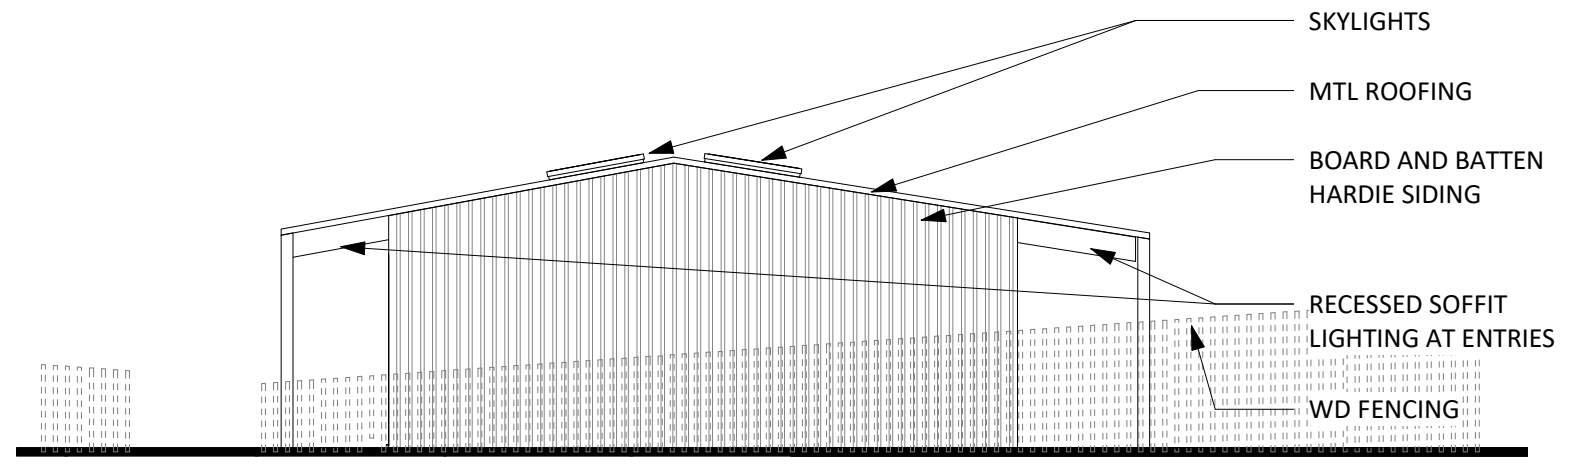


4 BATH HOUSE EAST
A2 1/8" = 1'-0"

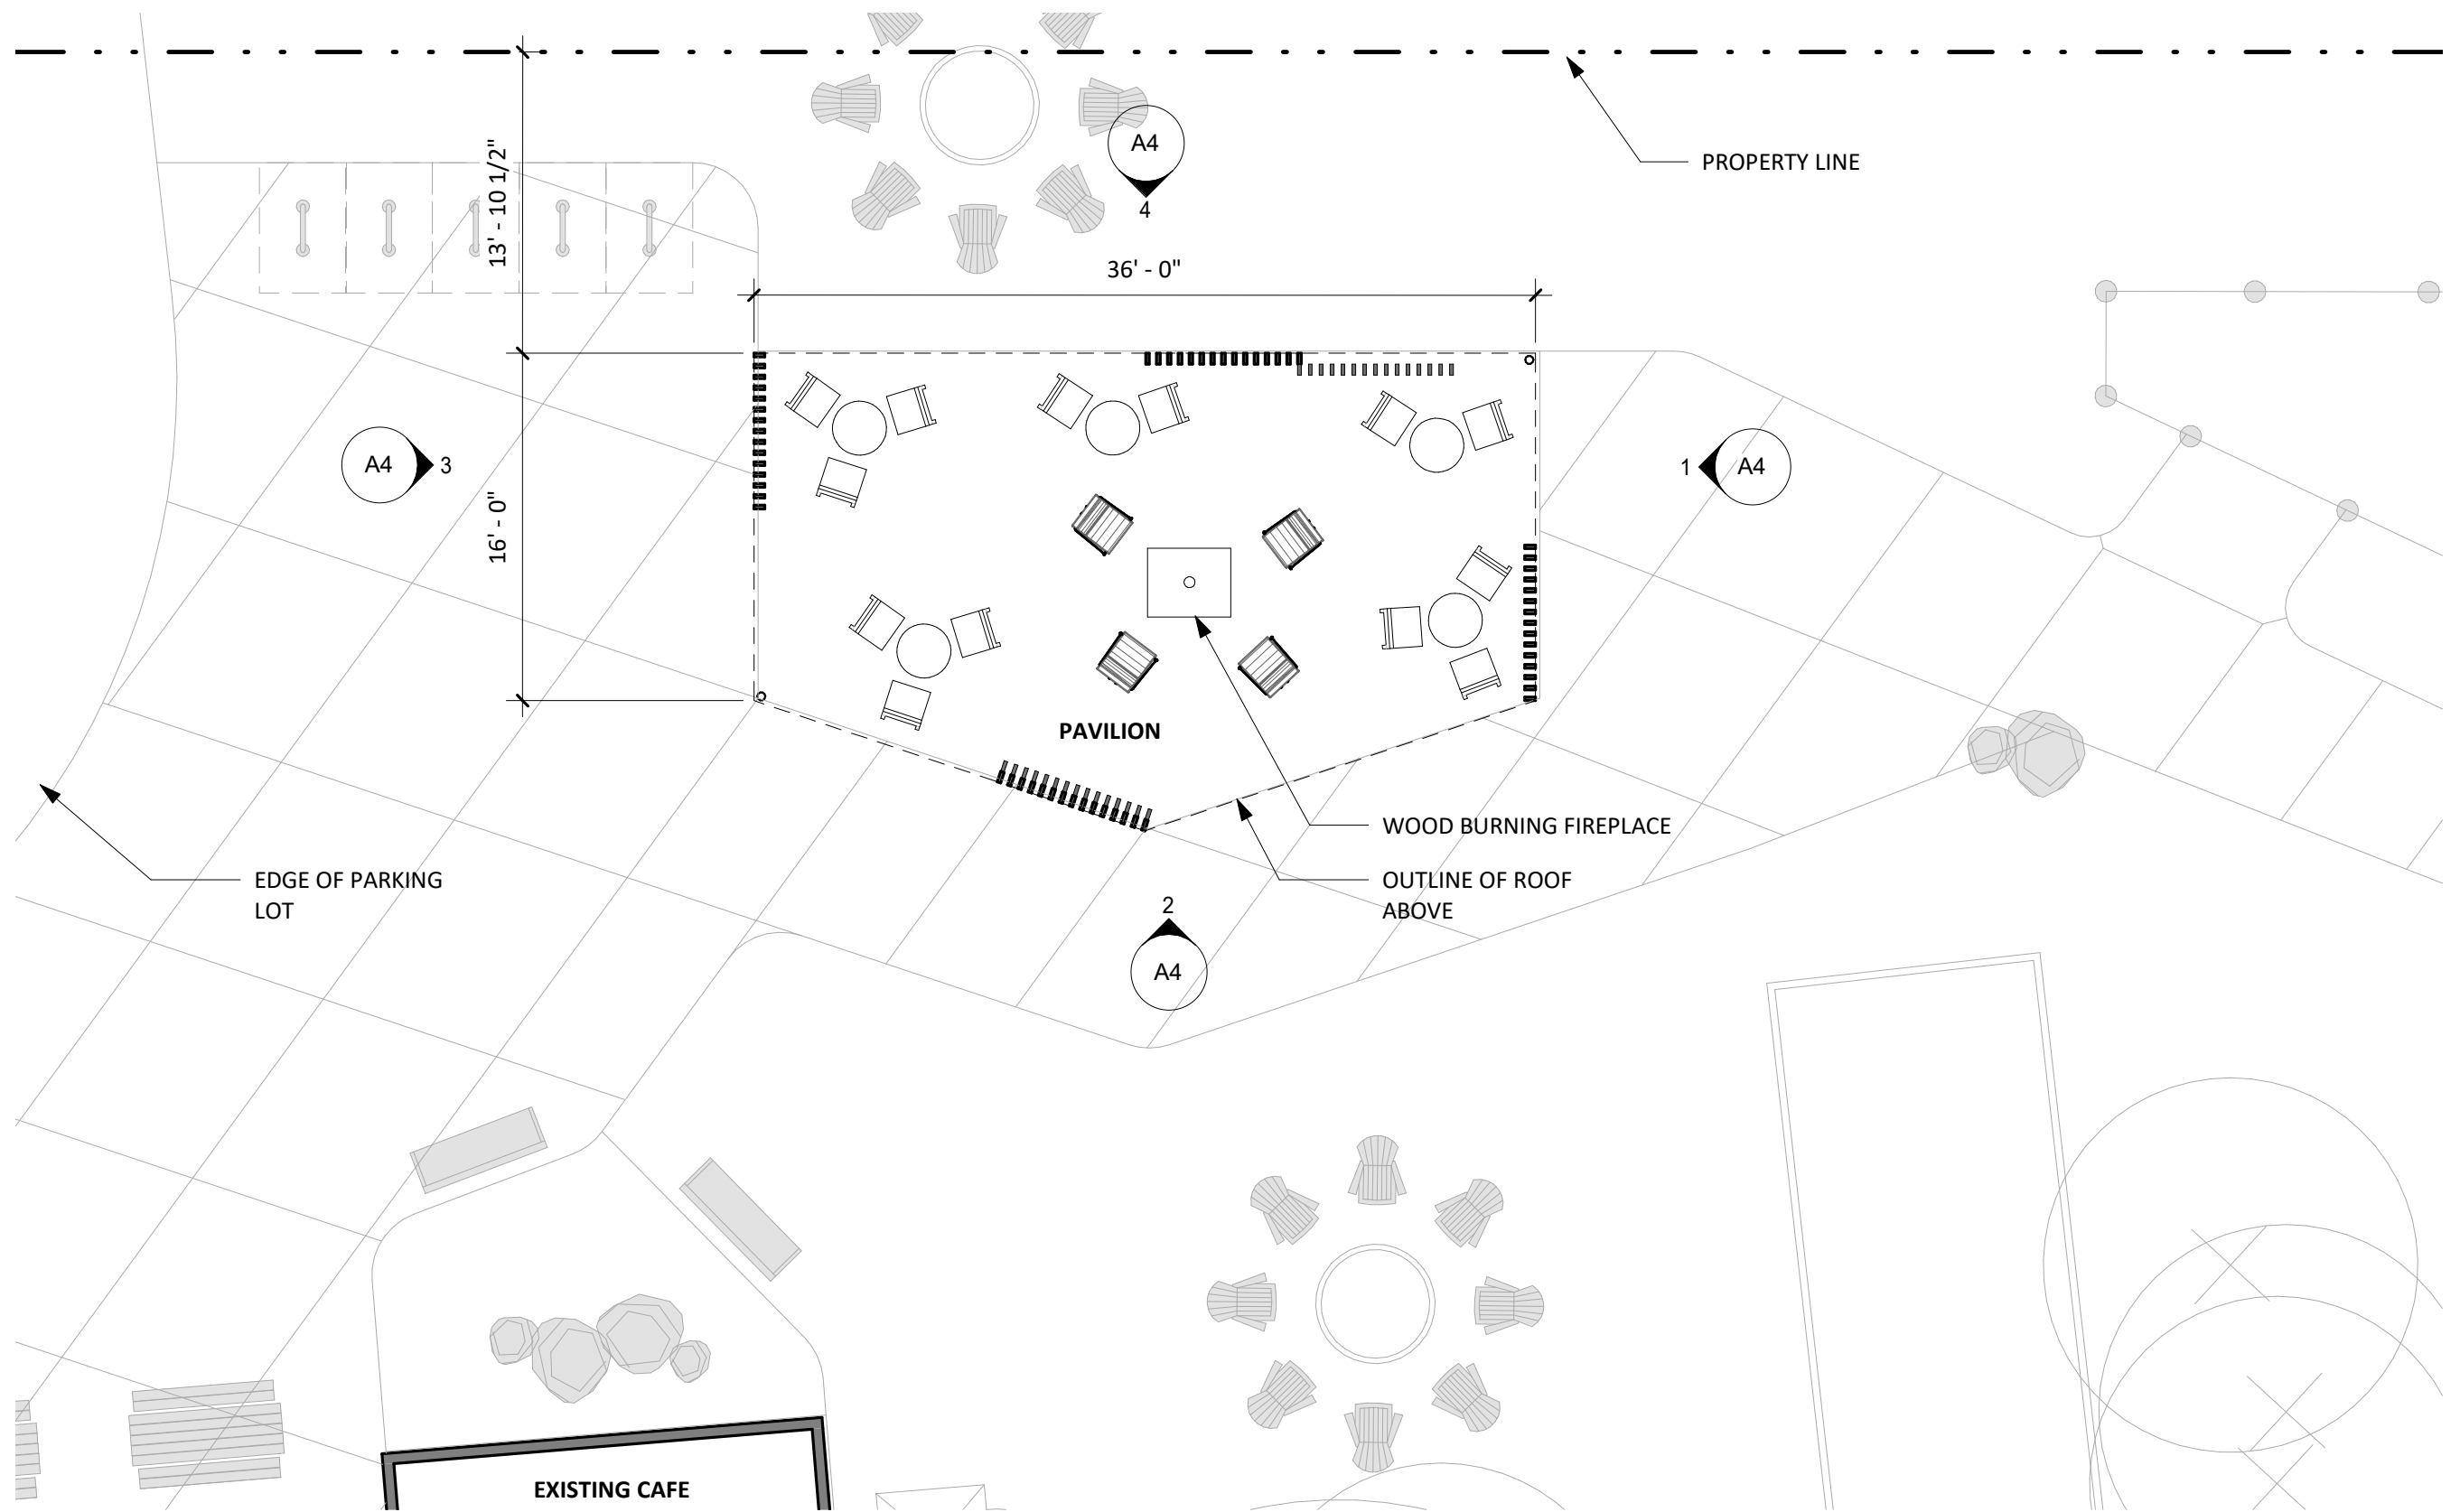


1 PAVILION (PHASE 2) FLOOR PLAN
A3 1/8" = 1'-0"

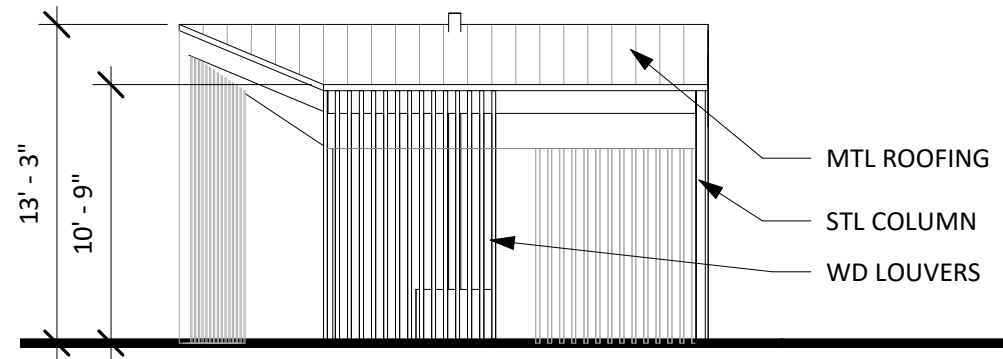


1 PAVILION NORTH
A4 1/8" = 1'-0"

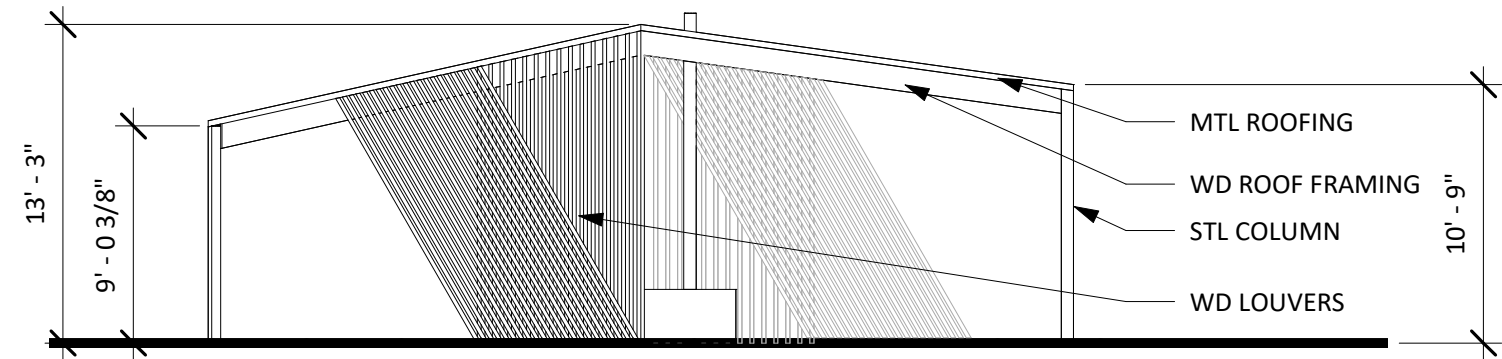

2 PAVILION EAST
A4 1/8" = 1'-0"

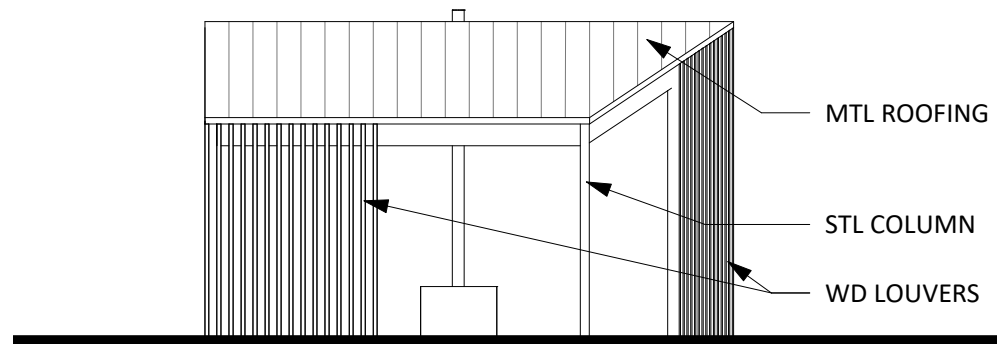

3 PAVILION SOUTH
A4 1/8" = 1'-0"

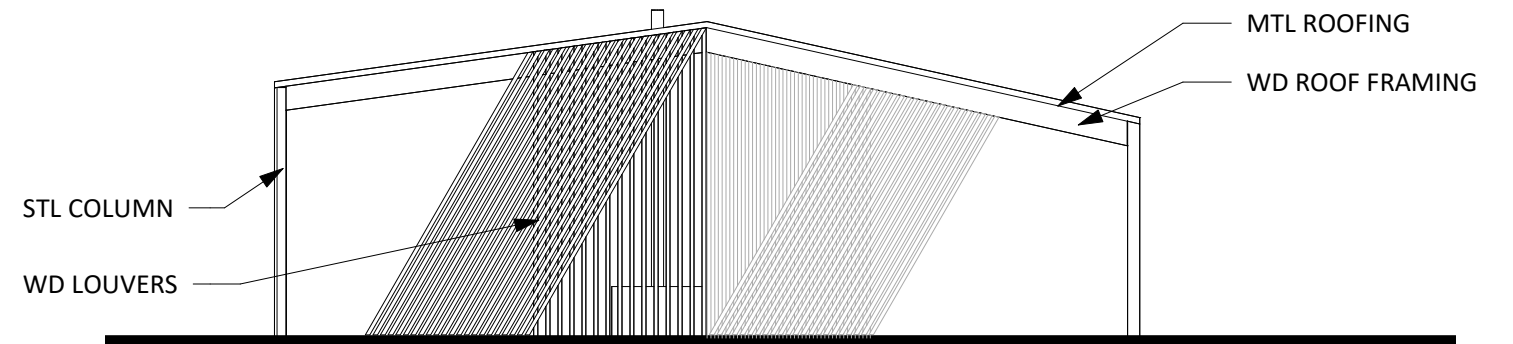

4 PAVILION WEST
A4 1/8" = 1'-0"